



NOTE: DESIGN CROSS-SECTION DOES NOT INCLUDE ADVANCE FILL,  
CONSTRUCTION CROSS-SECTION INCLUDES ADVANCE FILL.

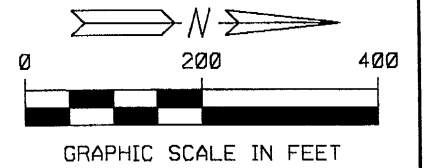


MATCHLINE PLATE D-63

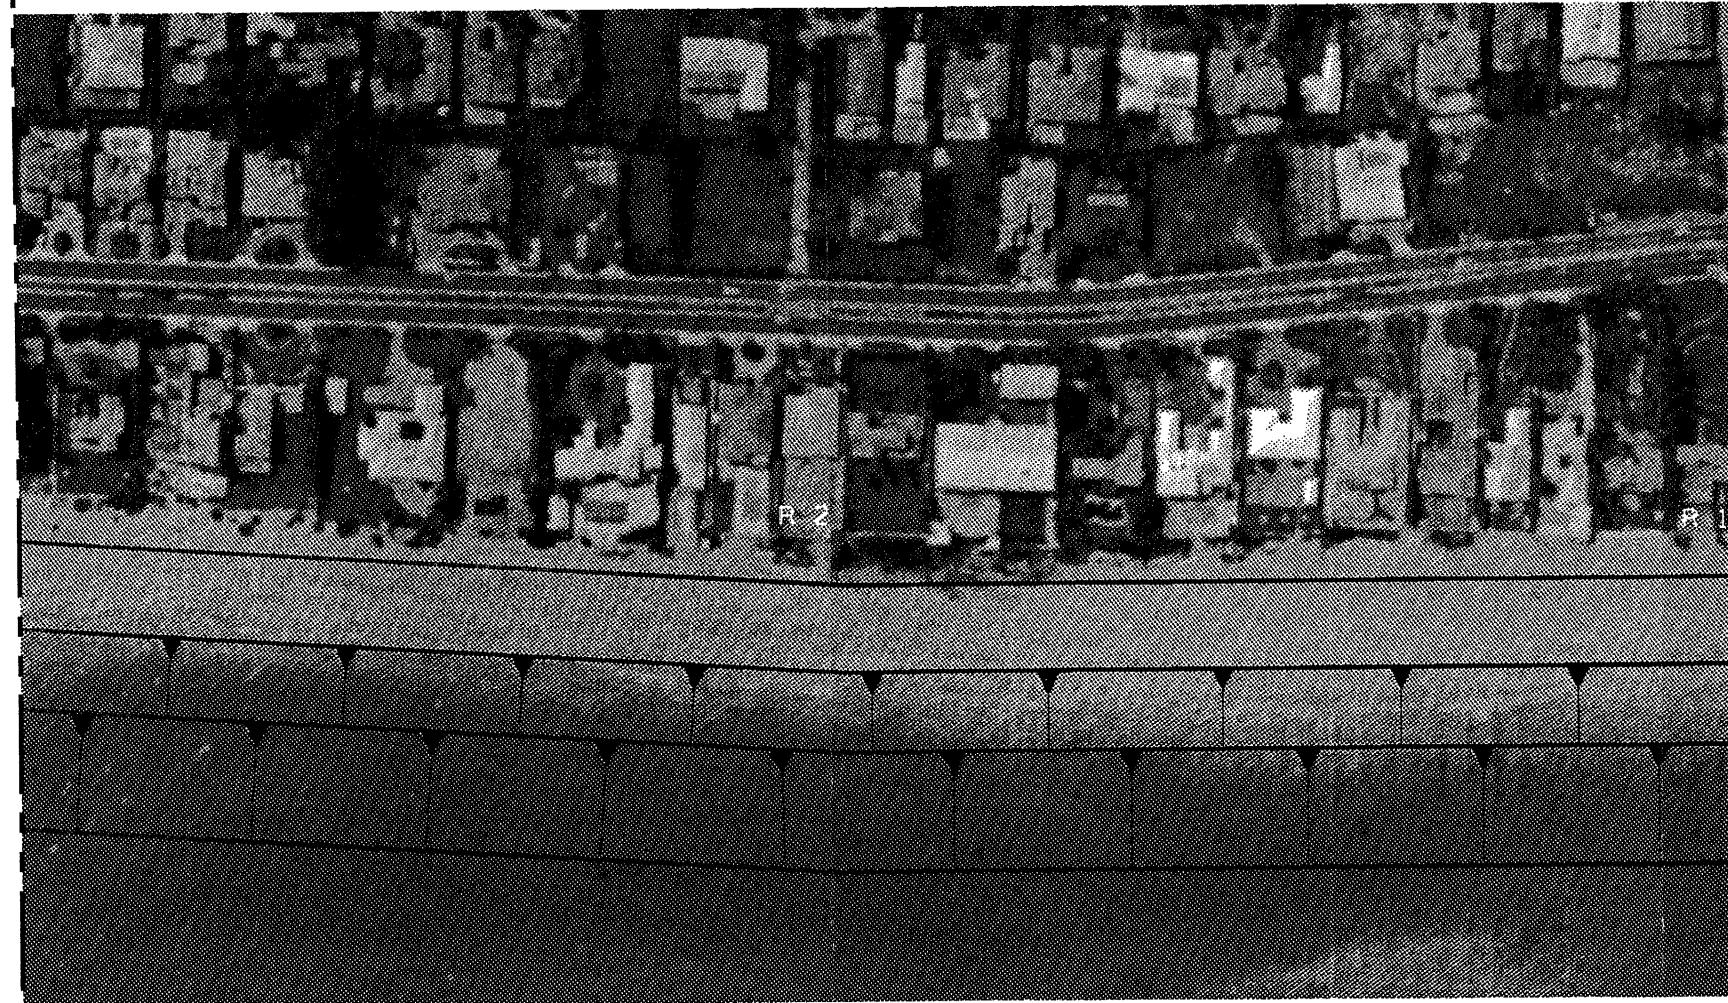


NORTH LIMIT OF GOLDEN BEACH PROJECT  
SOUTH LIMIT OF HOLLYWOOD/HALLANDALE PROJECT

ATLANTIC OCEAN

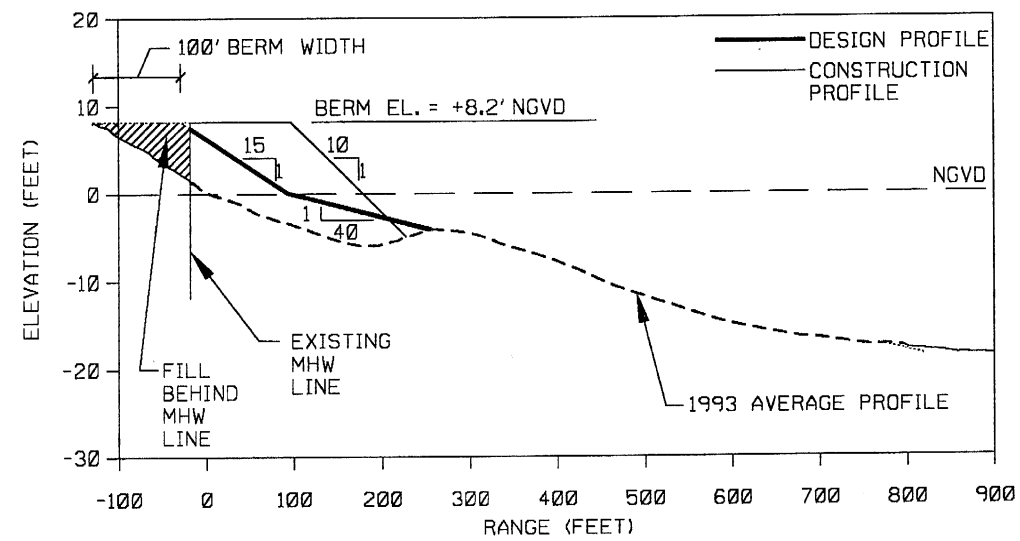

AVERAGE DESIGN BEACH CROSS-SECTION

PLAN VIEW LEGEND

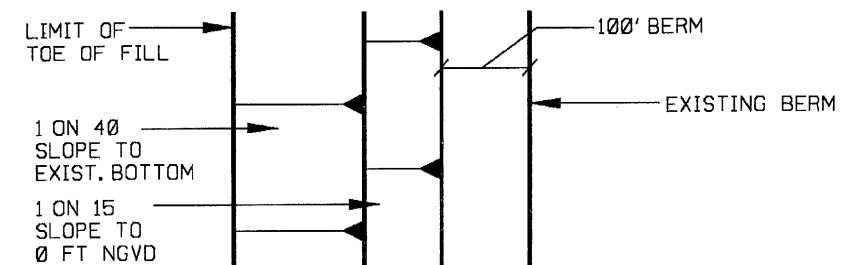

COAST OF FLORIDA  
EROSION AND STORM EFFECTS STUDY, REGION III  
SELECTED PLAN - GOLDEN BEACH  
SCALES AS SHOWN  
DEPARTMENT OF THE ARMY  
JACKSONVILLE DISTRICT, CORPS OF ENGINEERS  
JACKSONVILLE, FLORIDA  
TO ACCOMPANY GENERAL DESIGN MEMO.,  
DATED :  
FILE NO.